






NOTES

±0.00 = +255.15

A001

INDOORS COVERED AREA: 105m<sup>2</sup>  
 COVERED ENTRANCE: 2.00m<sup>2</sup>  
 COVERED VERANDAS: 16.00m<sup>2</sup>  
 GARDEN: 63.00m<sup>2</sup>

PROJECT	"AMELIA III"
LOCATION	PAPHOS _ MESOGI_TEM: 287
BLOCK A - GROUND FLOOR PLAN	A01
SCALE:	1 - 100
DATE:	03/2024
DESIGN:	GEORGE KALAITZIDES Architect - Urban Planner

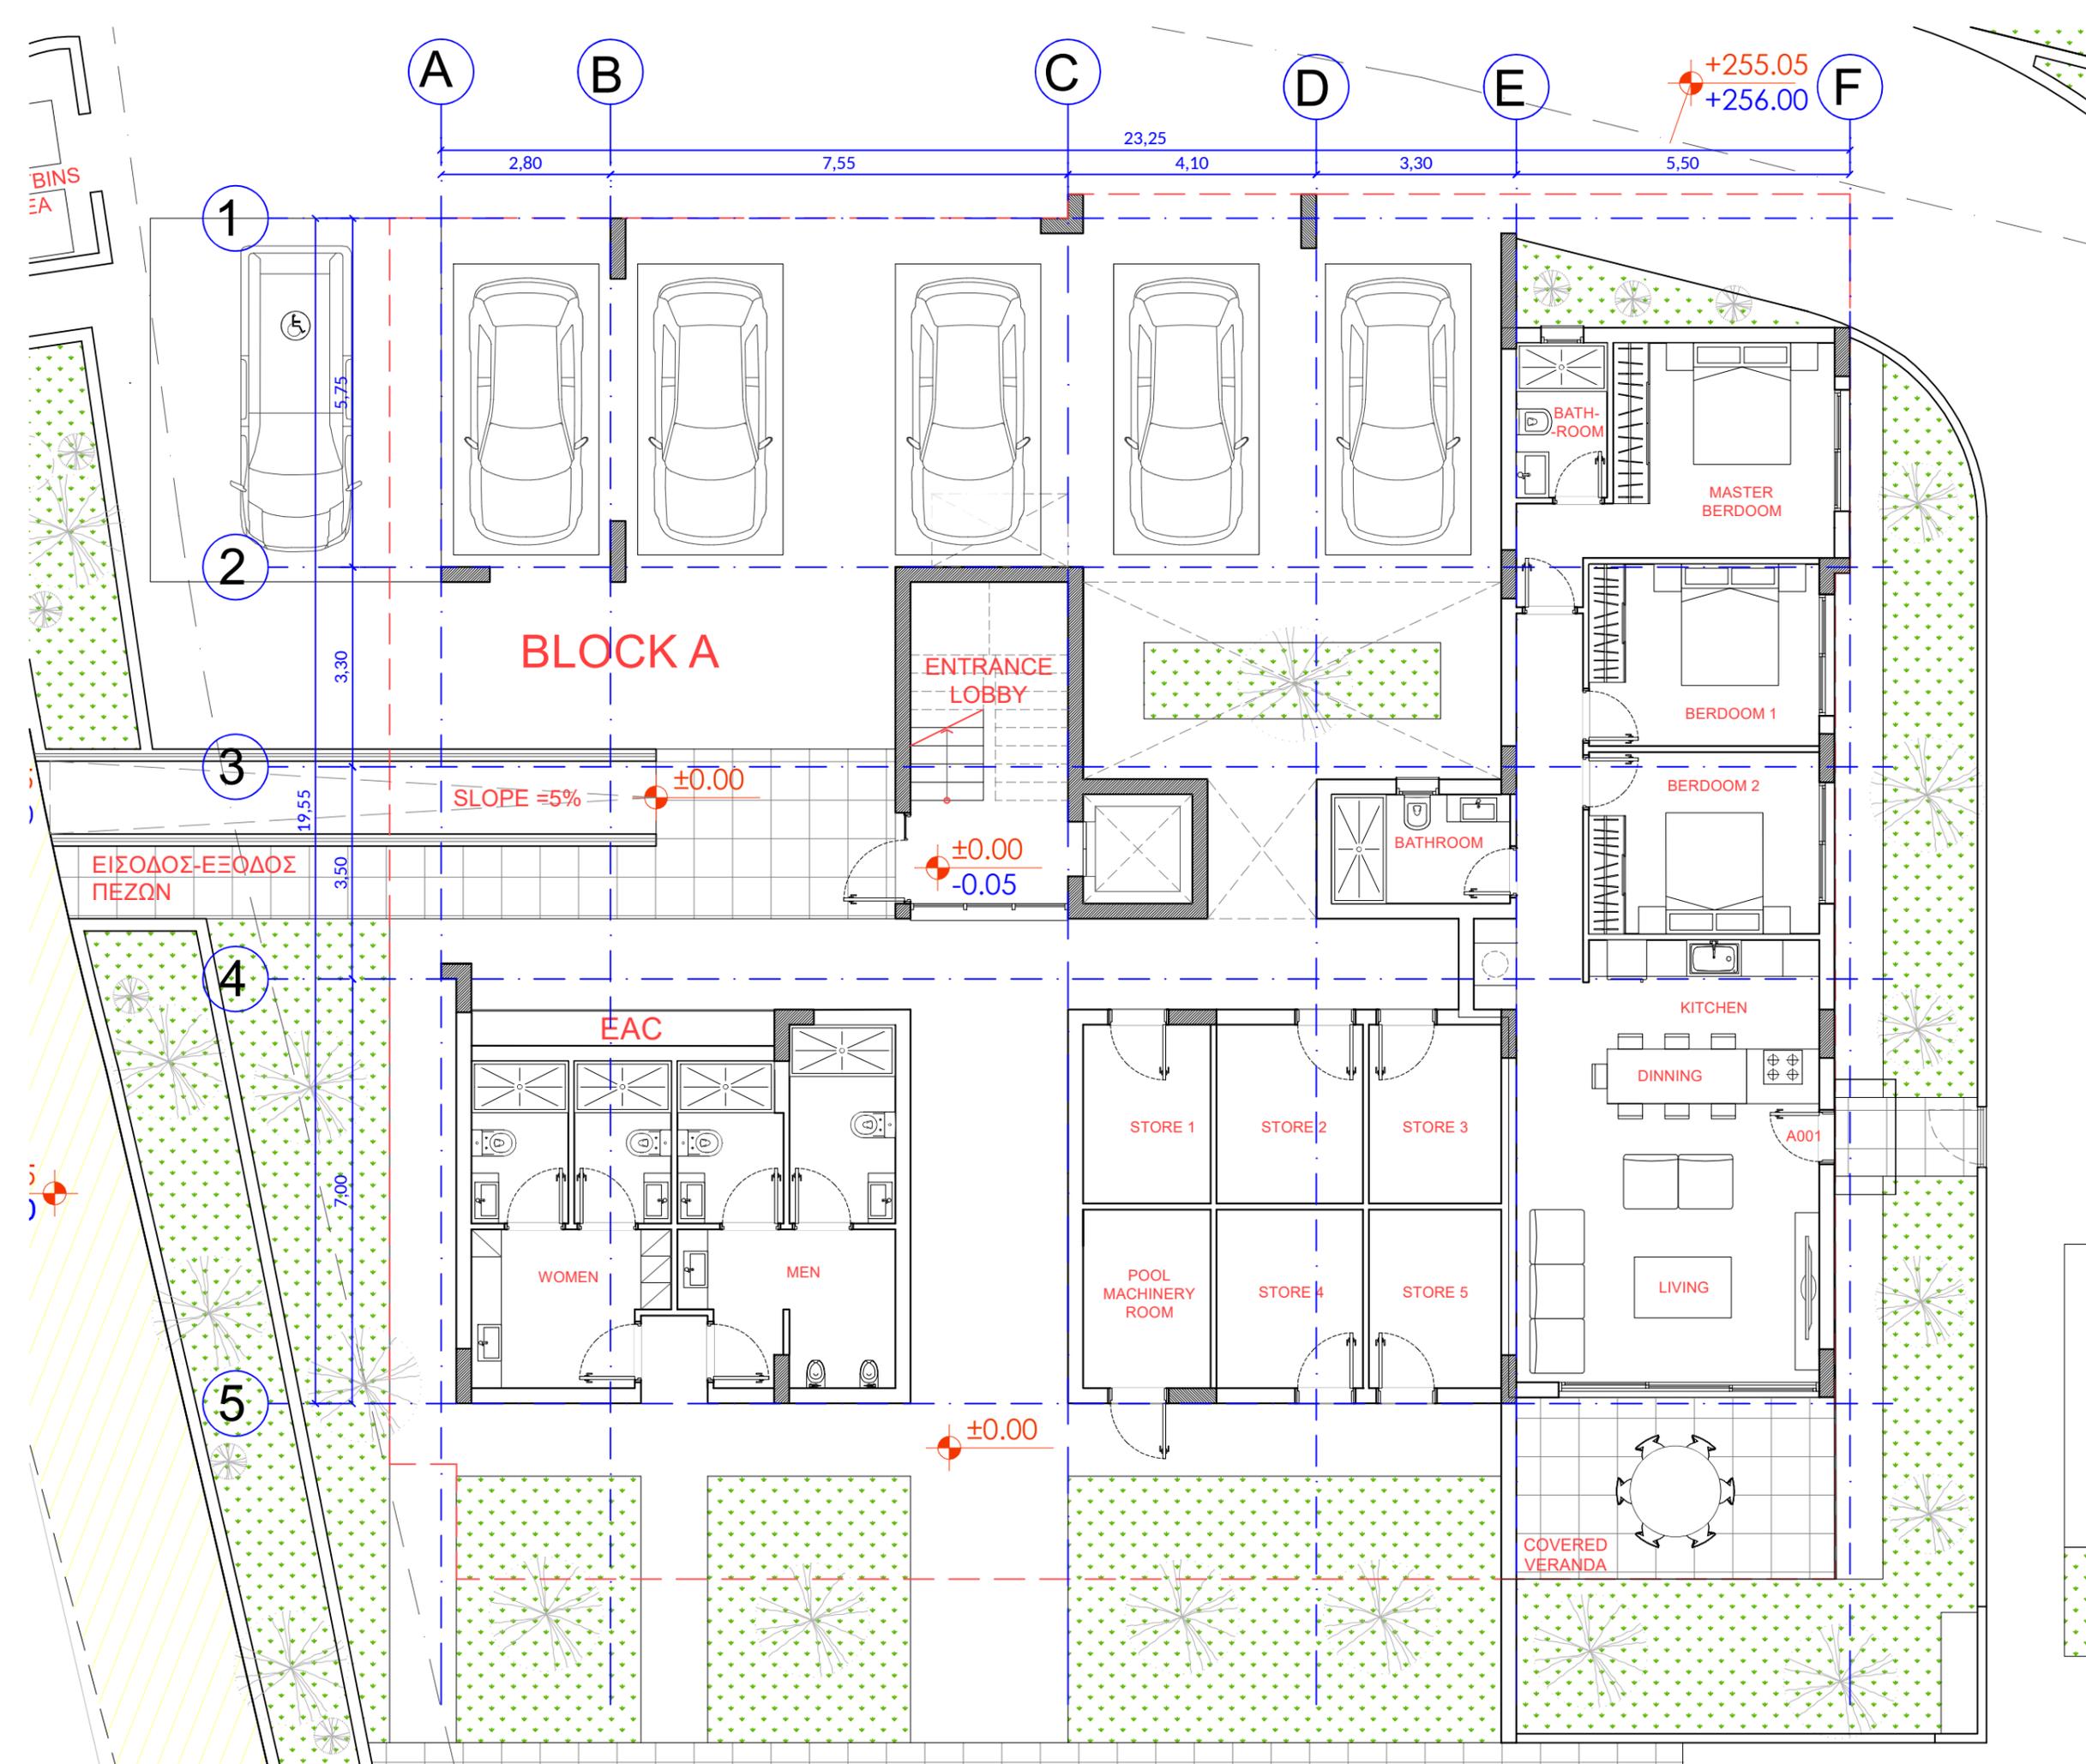



NOTES

±0.00 = +255.15

A101

INDOORS COVERED AREA: 92m<sup>2</sup>  
 COVERED VERANDAS: 25.00m<sup>2</sup>  
 UNCOVERED VERANDAS: 9.00m<sup>2</sup>

A102


INDOORS COVERED AREA: 81m<sup>2</sup>  
 COVERED VERANDAS: 18.00m<sup>2</sup>

A103

INDOORS COVERED AREA: 78m<sup>2</sup>  
 COVERED VERANDAS: 33.00m<sup>2</sup>

A104

INDOORS COVERED AREA: 105m<sup>2</sup>  
 COVERED VERANDAS: 25.00m<sup>2</sup>  
 UNCOVERED VERANDAS: 4.00m<sup>2</sup>

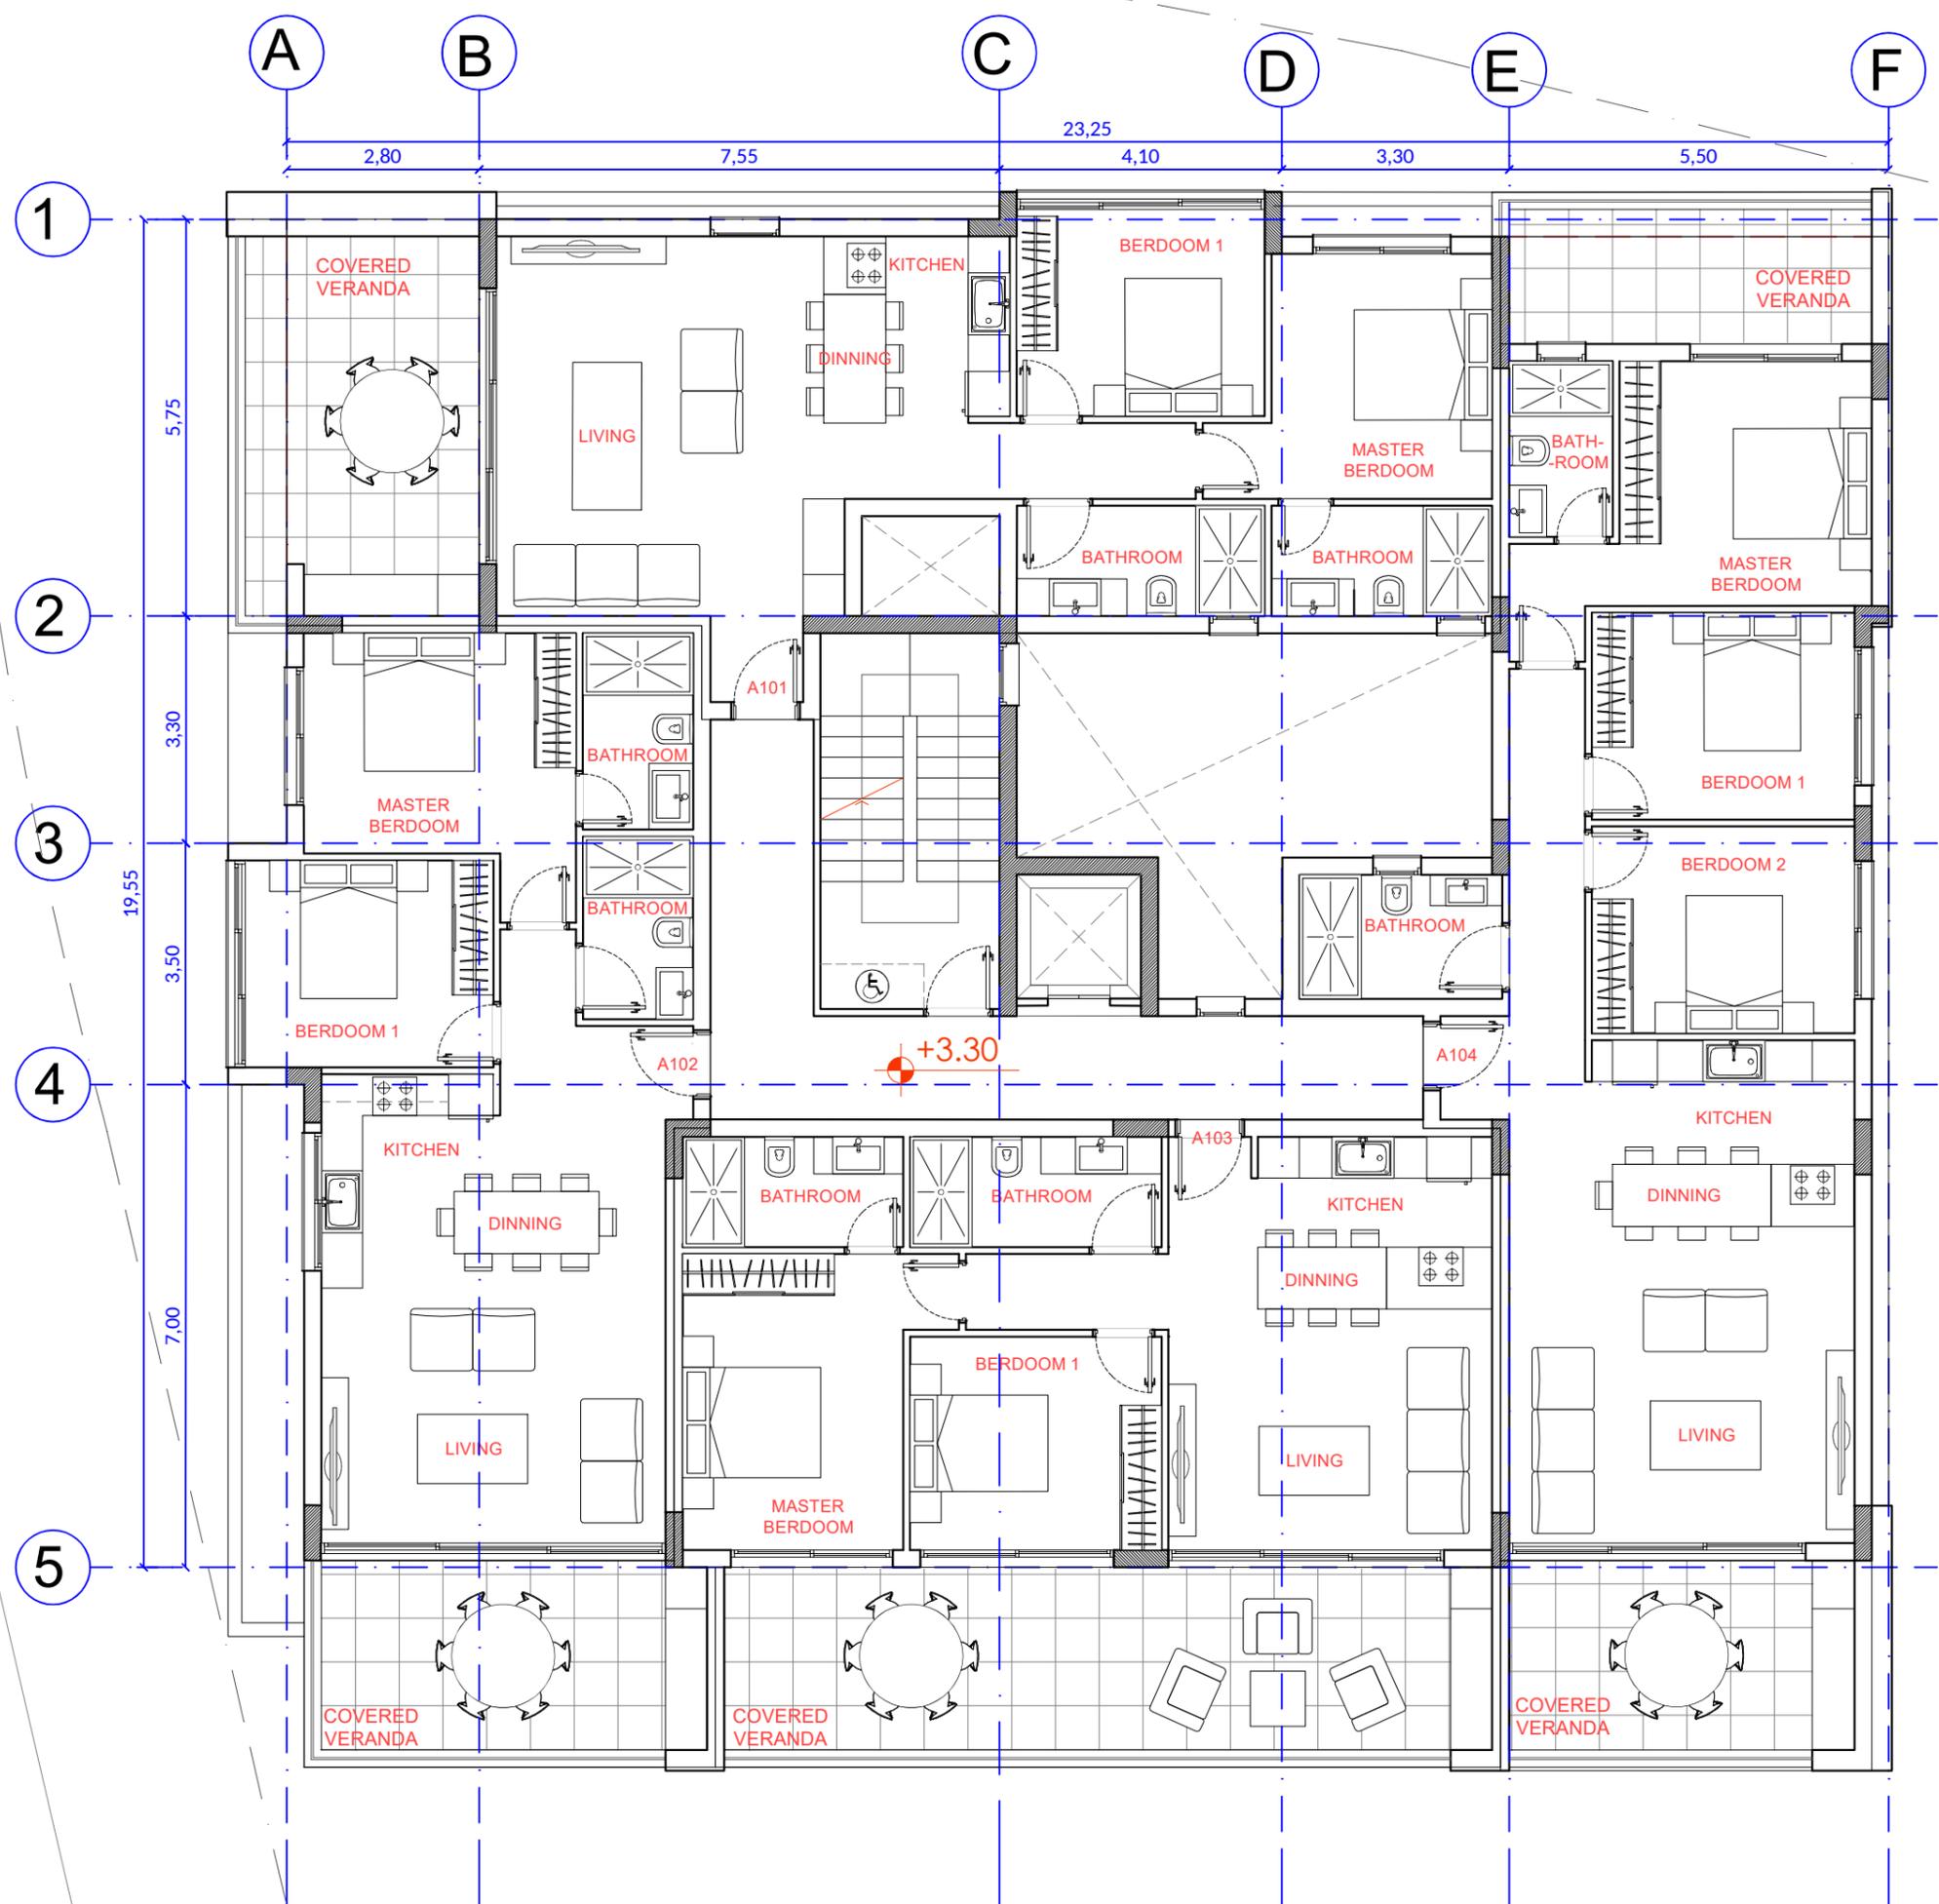

PROJECT	"AMELIA III"
LOCATION	PAPHOS _ MESOGI_TEM: 287
BLOCK A - FIRST FLOOR PLAN	A02
SCALE: 1 - 100	
DATE:	03/2024
DESIGN:	GEORGE KALAITZIDES Architect - Urban Planner



NOTES

±0.00 = +255.15

A201

INDOORS COVERED AREA: 92m<sup>2</sup>  
 COVERED VERANDAS: 25.00m<sup>2</sup>

A202


INDOORS COVERED AREA: 81m<sup>2</sup>  
 COVERED VERANDAS: 18.00m<sup>2</sup>

A203

INDOORS COVERED AREA: 78m<sup>2</sup>  
 COVERED VERANDAS: 33.00m<sup>2</sup>

A204

INDOORS COVERED AREA: 105m<sup>2</sup>  
 COVERED VERANDAS: 25.00m<sup>2</sup>

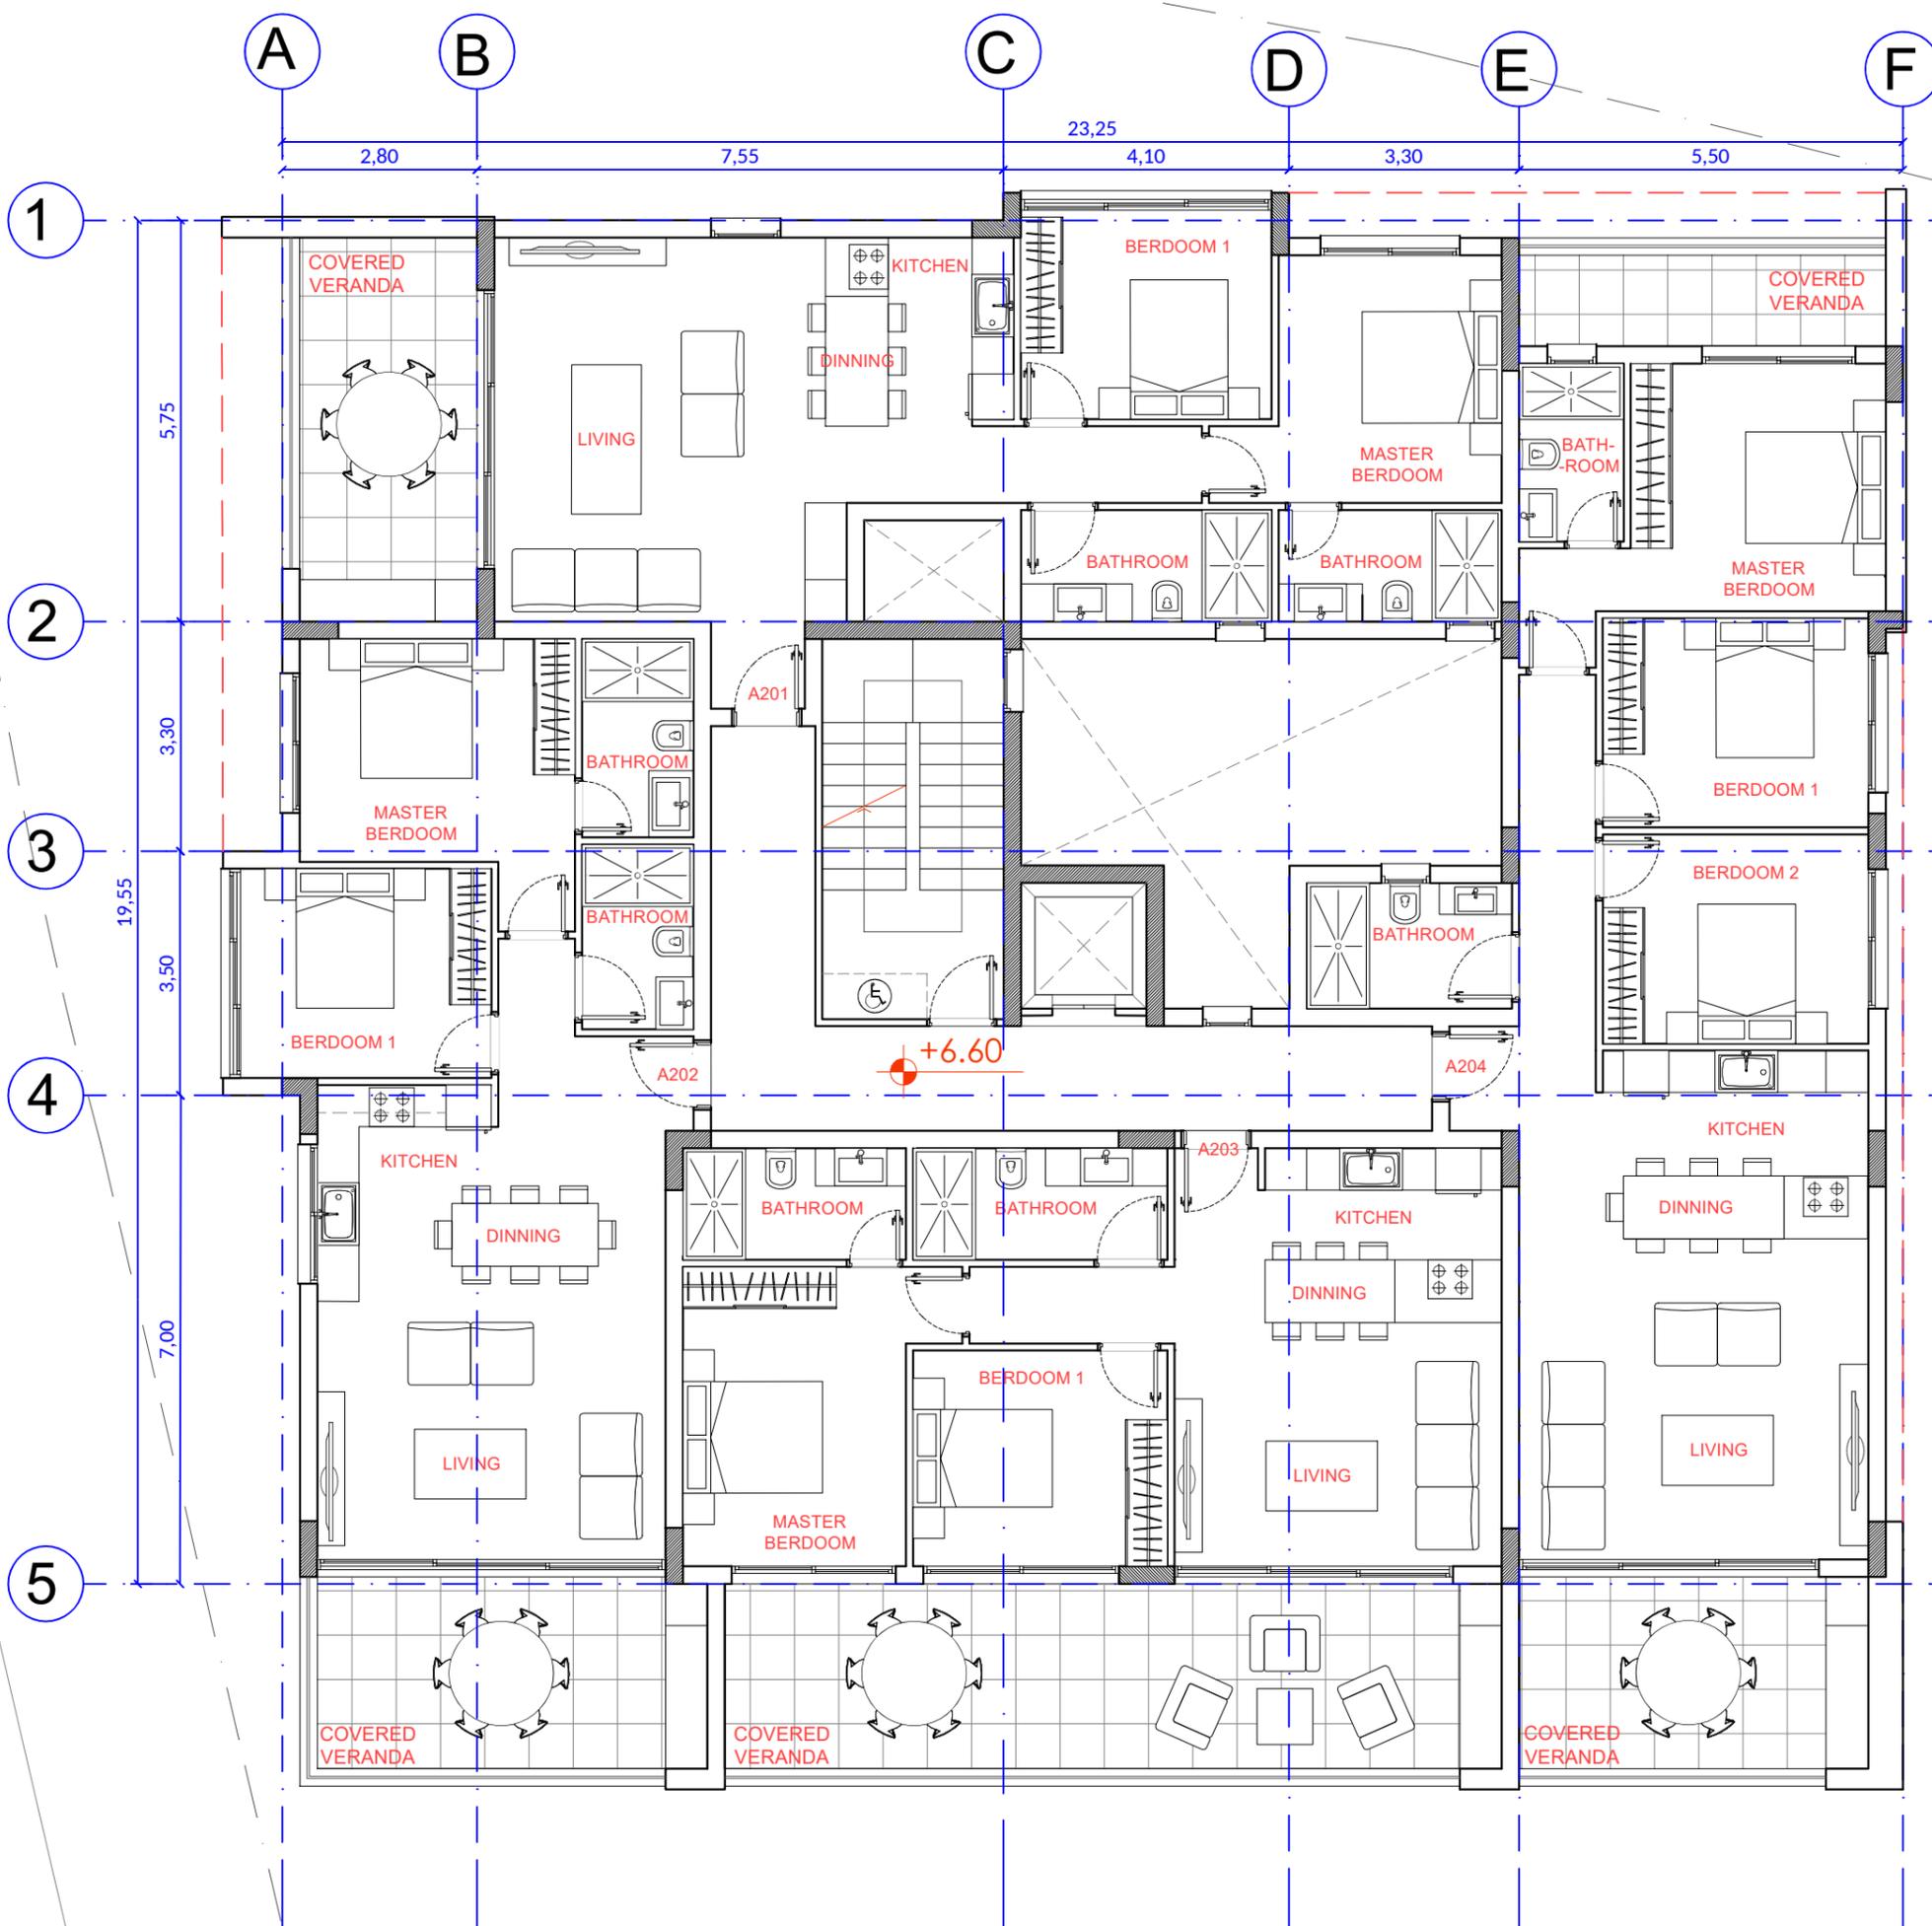


PROJECT	"AMELIA III"
LOCATION	PAPHOS _ MESOGI_TEM: 287
BLOCK A - SECOND FLOOR PLAN	<b>A03</b>
SCALE:	1 - 100
DATE:	03/2024
DESIGN:	GEORGE KALAITZIDES Architect - Urban Planner



NOTES

±0.00 = +255.15

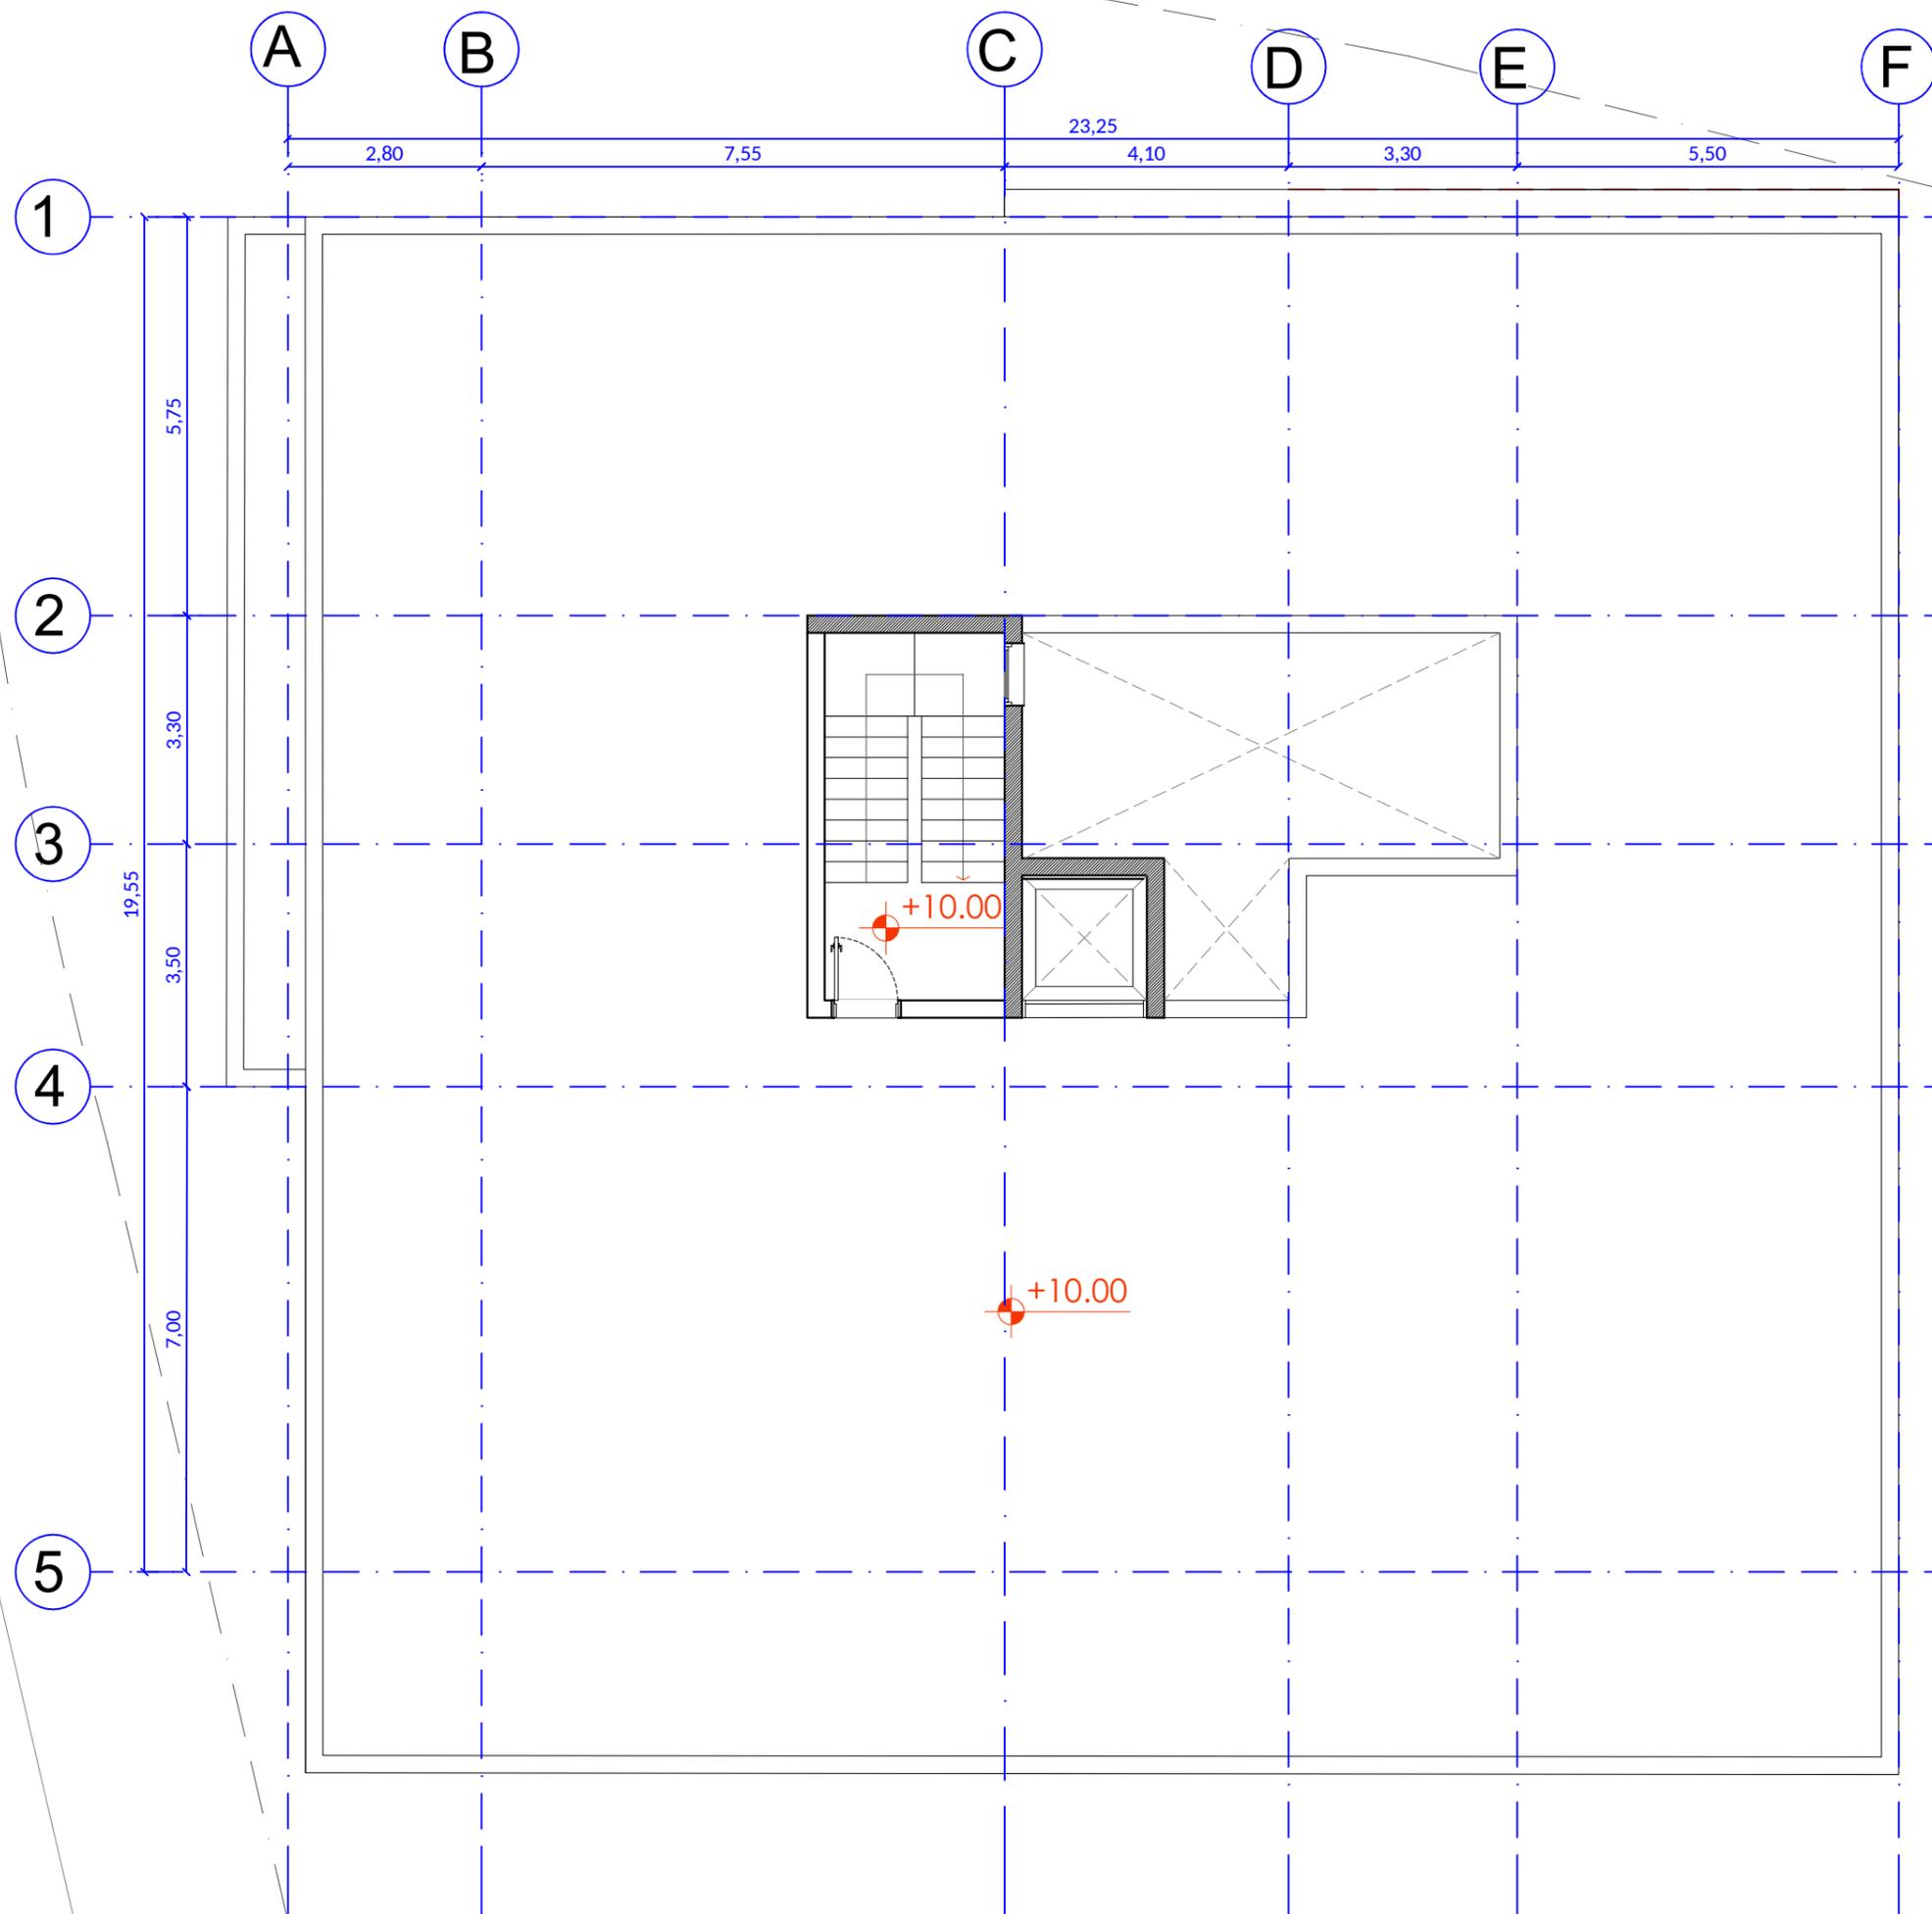

PROJECT	"AMELIA III"	
LOCATION	PAPHOS _ MESOGI_TEM: 287	
BLOCK A - ROOF PLAN		A04
SCALE: 1 - 100		
DATE:		03/2024

DESIGN:  
 GEORGE KALAITZIDES  
 Architect - Urban Planner




NOTES

±0.00 = +255.20

B001

INDOORS COVERED AREA: 105m<sup>2</sup>  
 COVERED ENTRANCE: 2.00m<sup>2</sup>  
 COVERED VERANDAS: 16.00m<sup>2</sup>  
 GARDEN: 150.00m<sup>2</sup>

PROJECT	"AMELIA III"
LOCATION	PAPHOS _ MESOGI_TEM: 287
BLOCK B - GROUND FLOOR PLAN	<b>B01</b>
SCALE:	1 - 100
DATE:	03/2024
DESIGN:	GEORGE KALAITZIDES Architect - Urban Planner

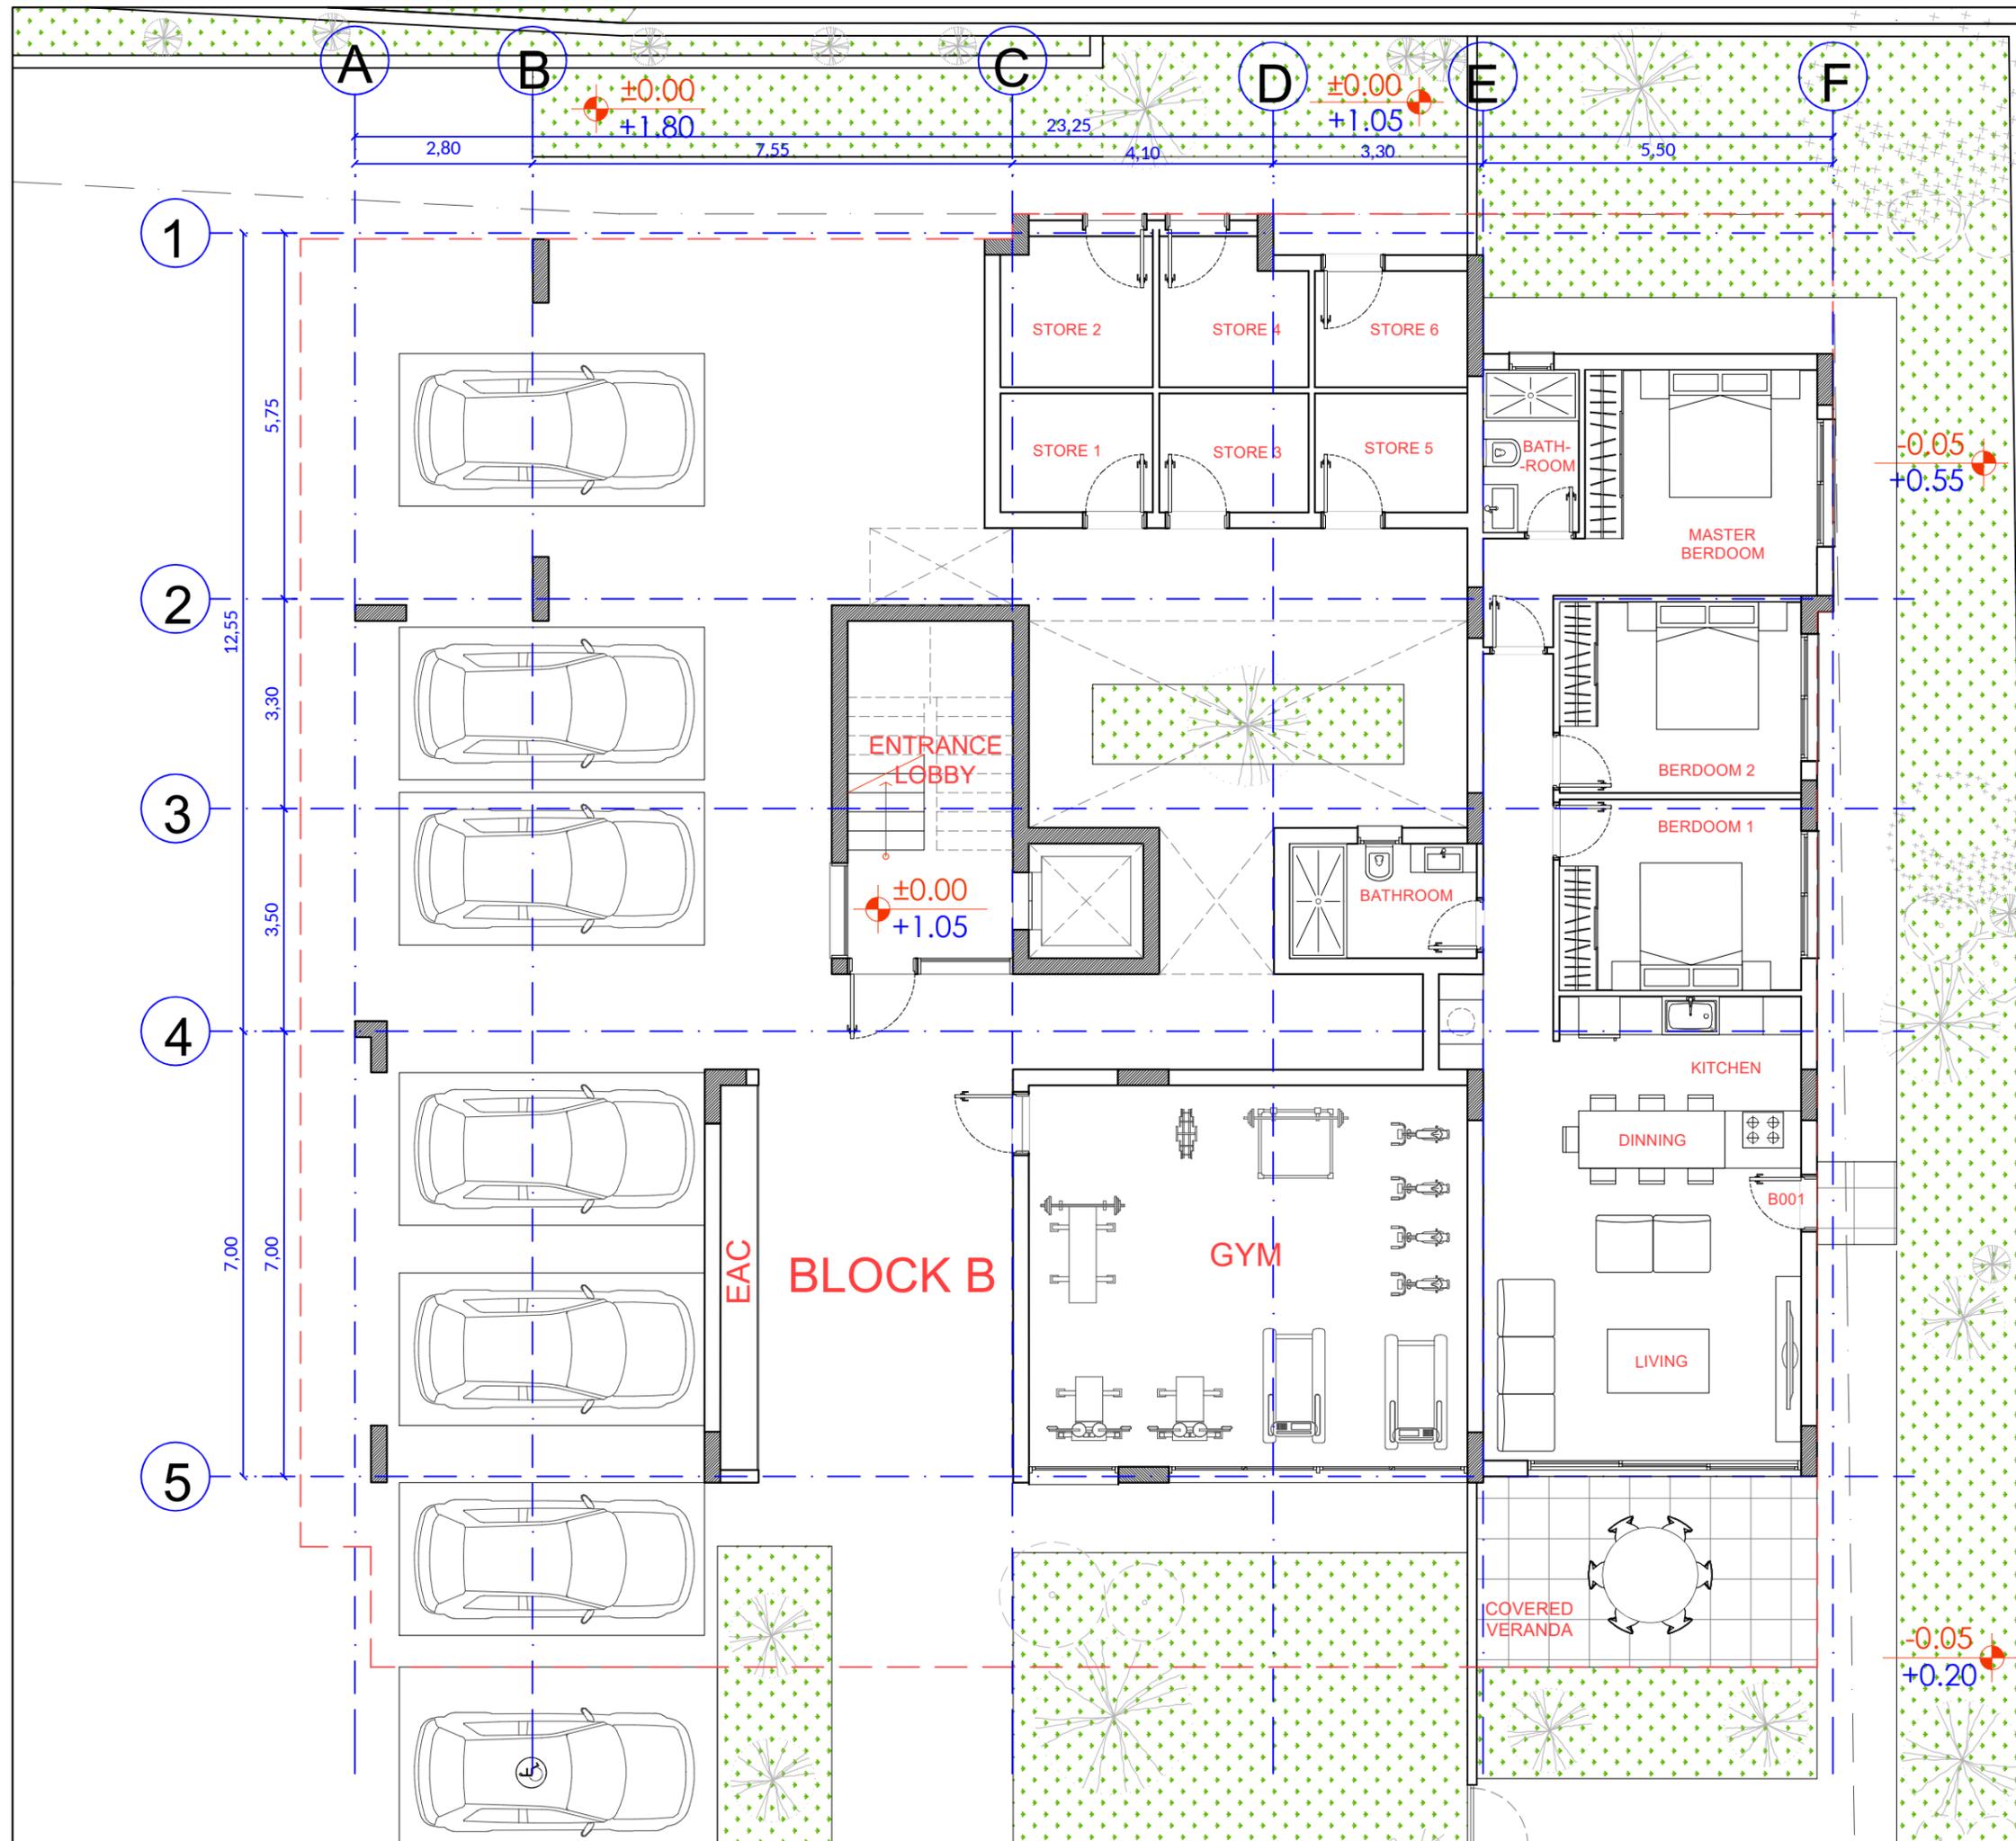



NOTES

±0.00 = +255.20

B101

INDOORS COVERED AREA: 92m<sup>2</sup>  
 COVERED VERANDAS: 25.00m<sup>2</sup>  
 UNCOVERED VERANDAS: 9.00m<sup>2</sup>

B102


INDOORS COVERED AREA: 81m<sup>2</sup>  
 COVERED VERANDAS: 18.00m<sup>2</sup>

B103

INDOORS COVERED AREA: 78m<sup>2</sup>  
 COVERED VERANDAS: 33.00m<sup>2</sup>

B104

INDOORS COVERED AREA: 105m<sup>2</sup>  
 COVERED VERANDAS: 25.00m<sup>2</sup>  
 UNCOVERED VERANDAS: 4.00m<sup>2</sup>

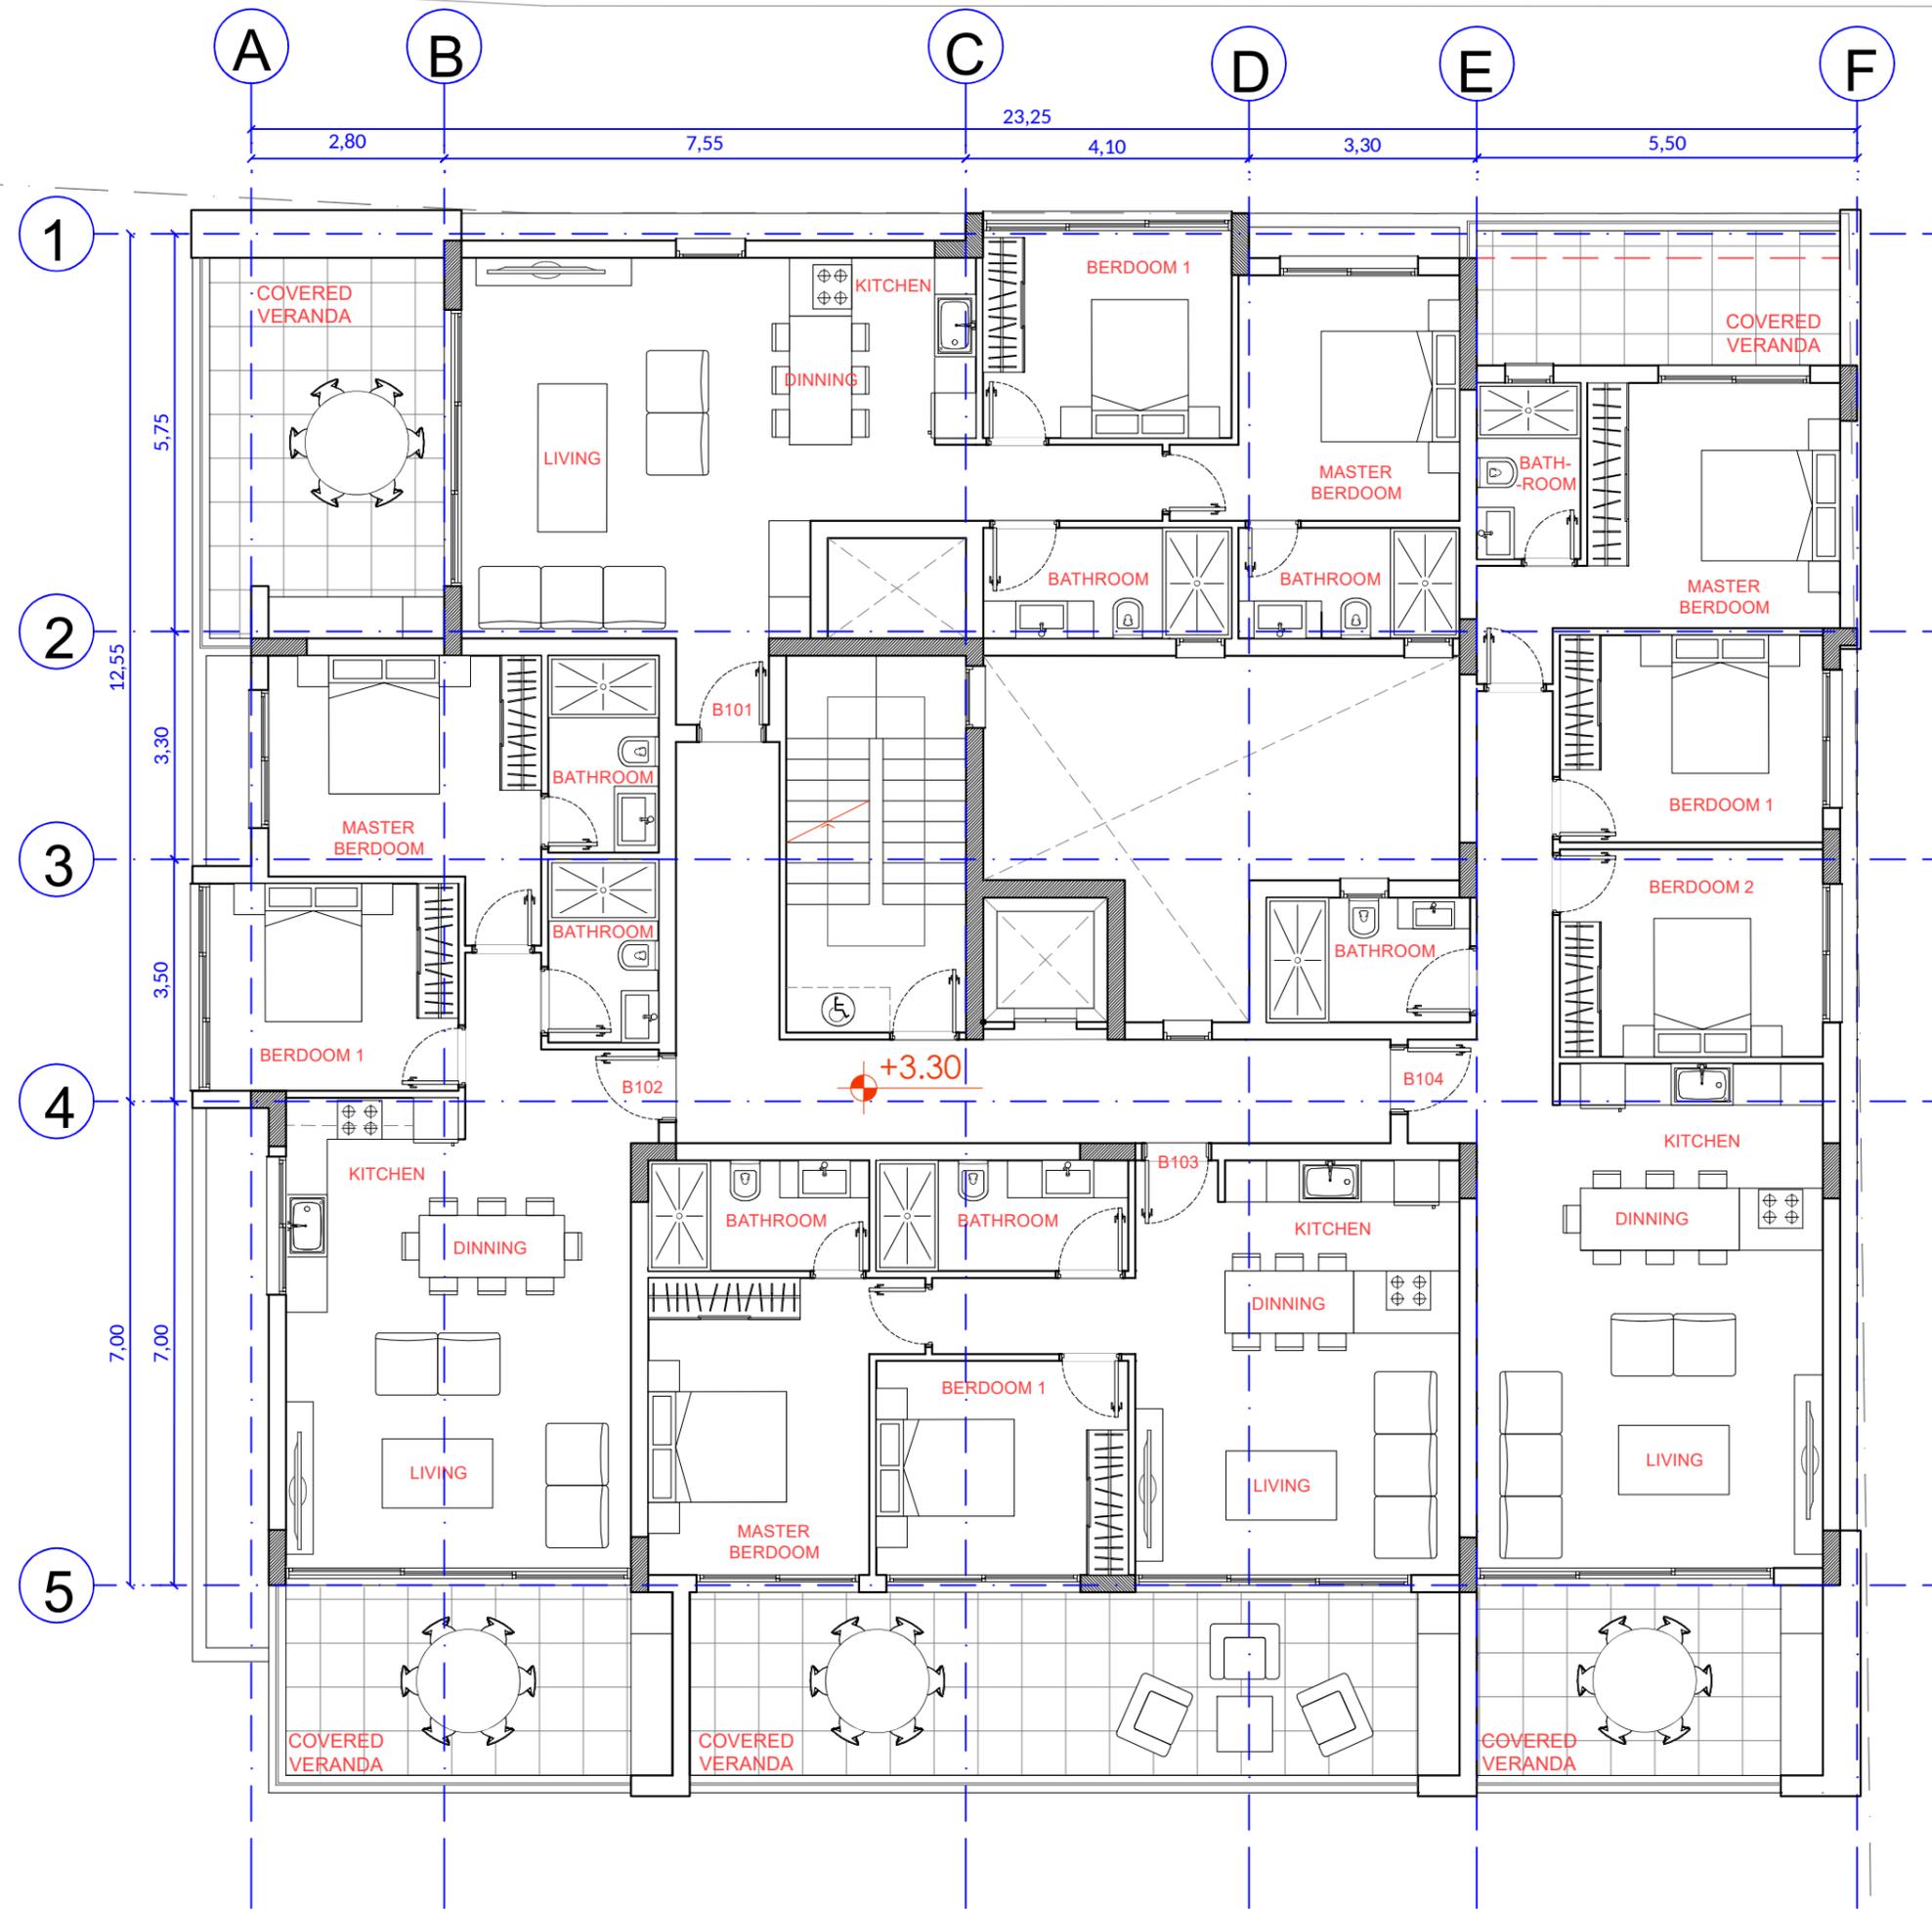

PROJECT	"AMELIA III"
LOCATION	PAPHOS _ MESOGI_TEM: 287
BLOCK A - FIRST FLOOR PLAN	<b>B02</b>
SCALE: 1 - 100	
DATE:	03/2024
DESIGN:	
GEORGE KALAITZIDES Architect - Urban Planner	
GEORGE KALAITZIDES ARCHITECTS L.L.C HE:439662, A.M.E TEK: C00489	



NOTES

±0.00 = +255.20

B201

INDOORS COVERED AREA: 92m<sup>2</sup>  
 COVERED VERANDAS: 25.00m<sup>2</sup>  
 UNCOVERED VERANDAS: 9.00m<sup>2</sup>

B202

INDOORS COVERED AREA: 81m<sup>2</sup>  
 COVERED VERANDAS: 18.00m<sup>2</sup>


B203

INDOORS COVERED AREA: 78m<sup>2</sup>  
 COVERED VERANDAS: 33.00m<sup>2</sup>

B204

INDOORS COVERED AREA: 105m<sup>2</sup>  
 COVERED VERANDAS: 25.00m<sup>2</sup>  
 UNCOVERED VERANDAS: 4.00m<sup>2</sup>


PROJECT	"AMELIA III"
LOCATION	PAPHOS _ MESOGI_TEM: 287
BLOCK A - SECOND FLOOR PLAN	<b>B03</b>
SCALE: 1 - 100	
DATE:	03/2024
DESIGN:	
GEORGE KALAITZIDES Architect - Urban Planner	

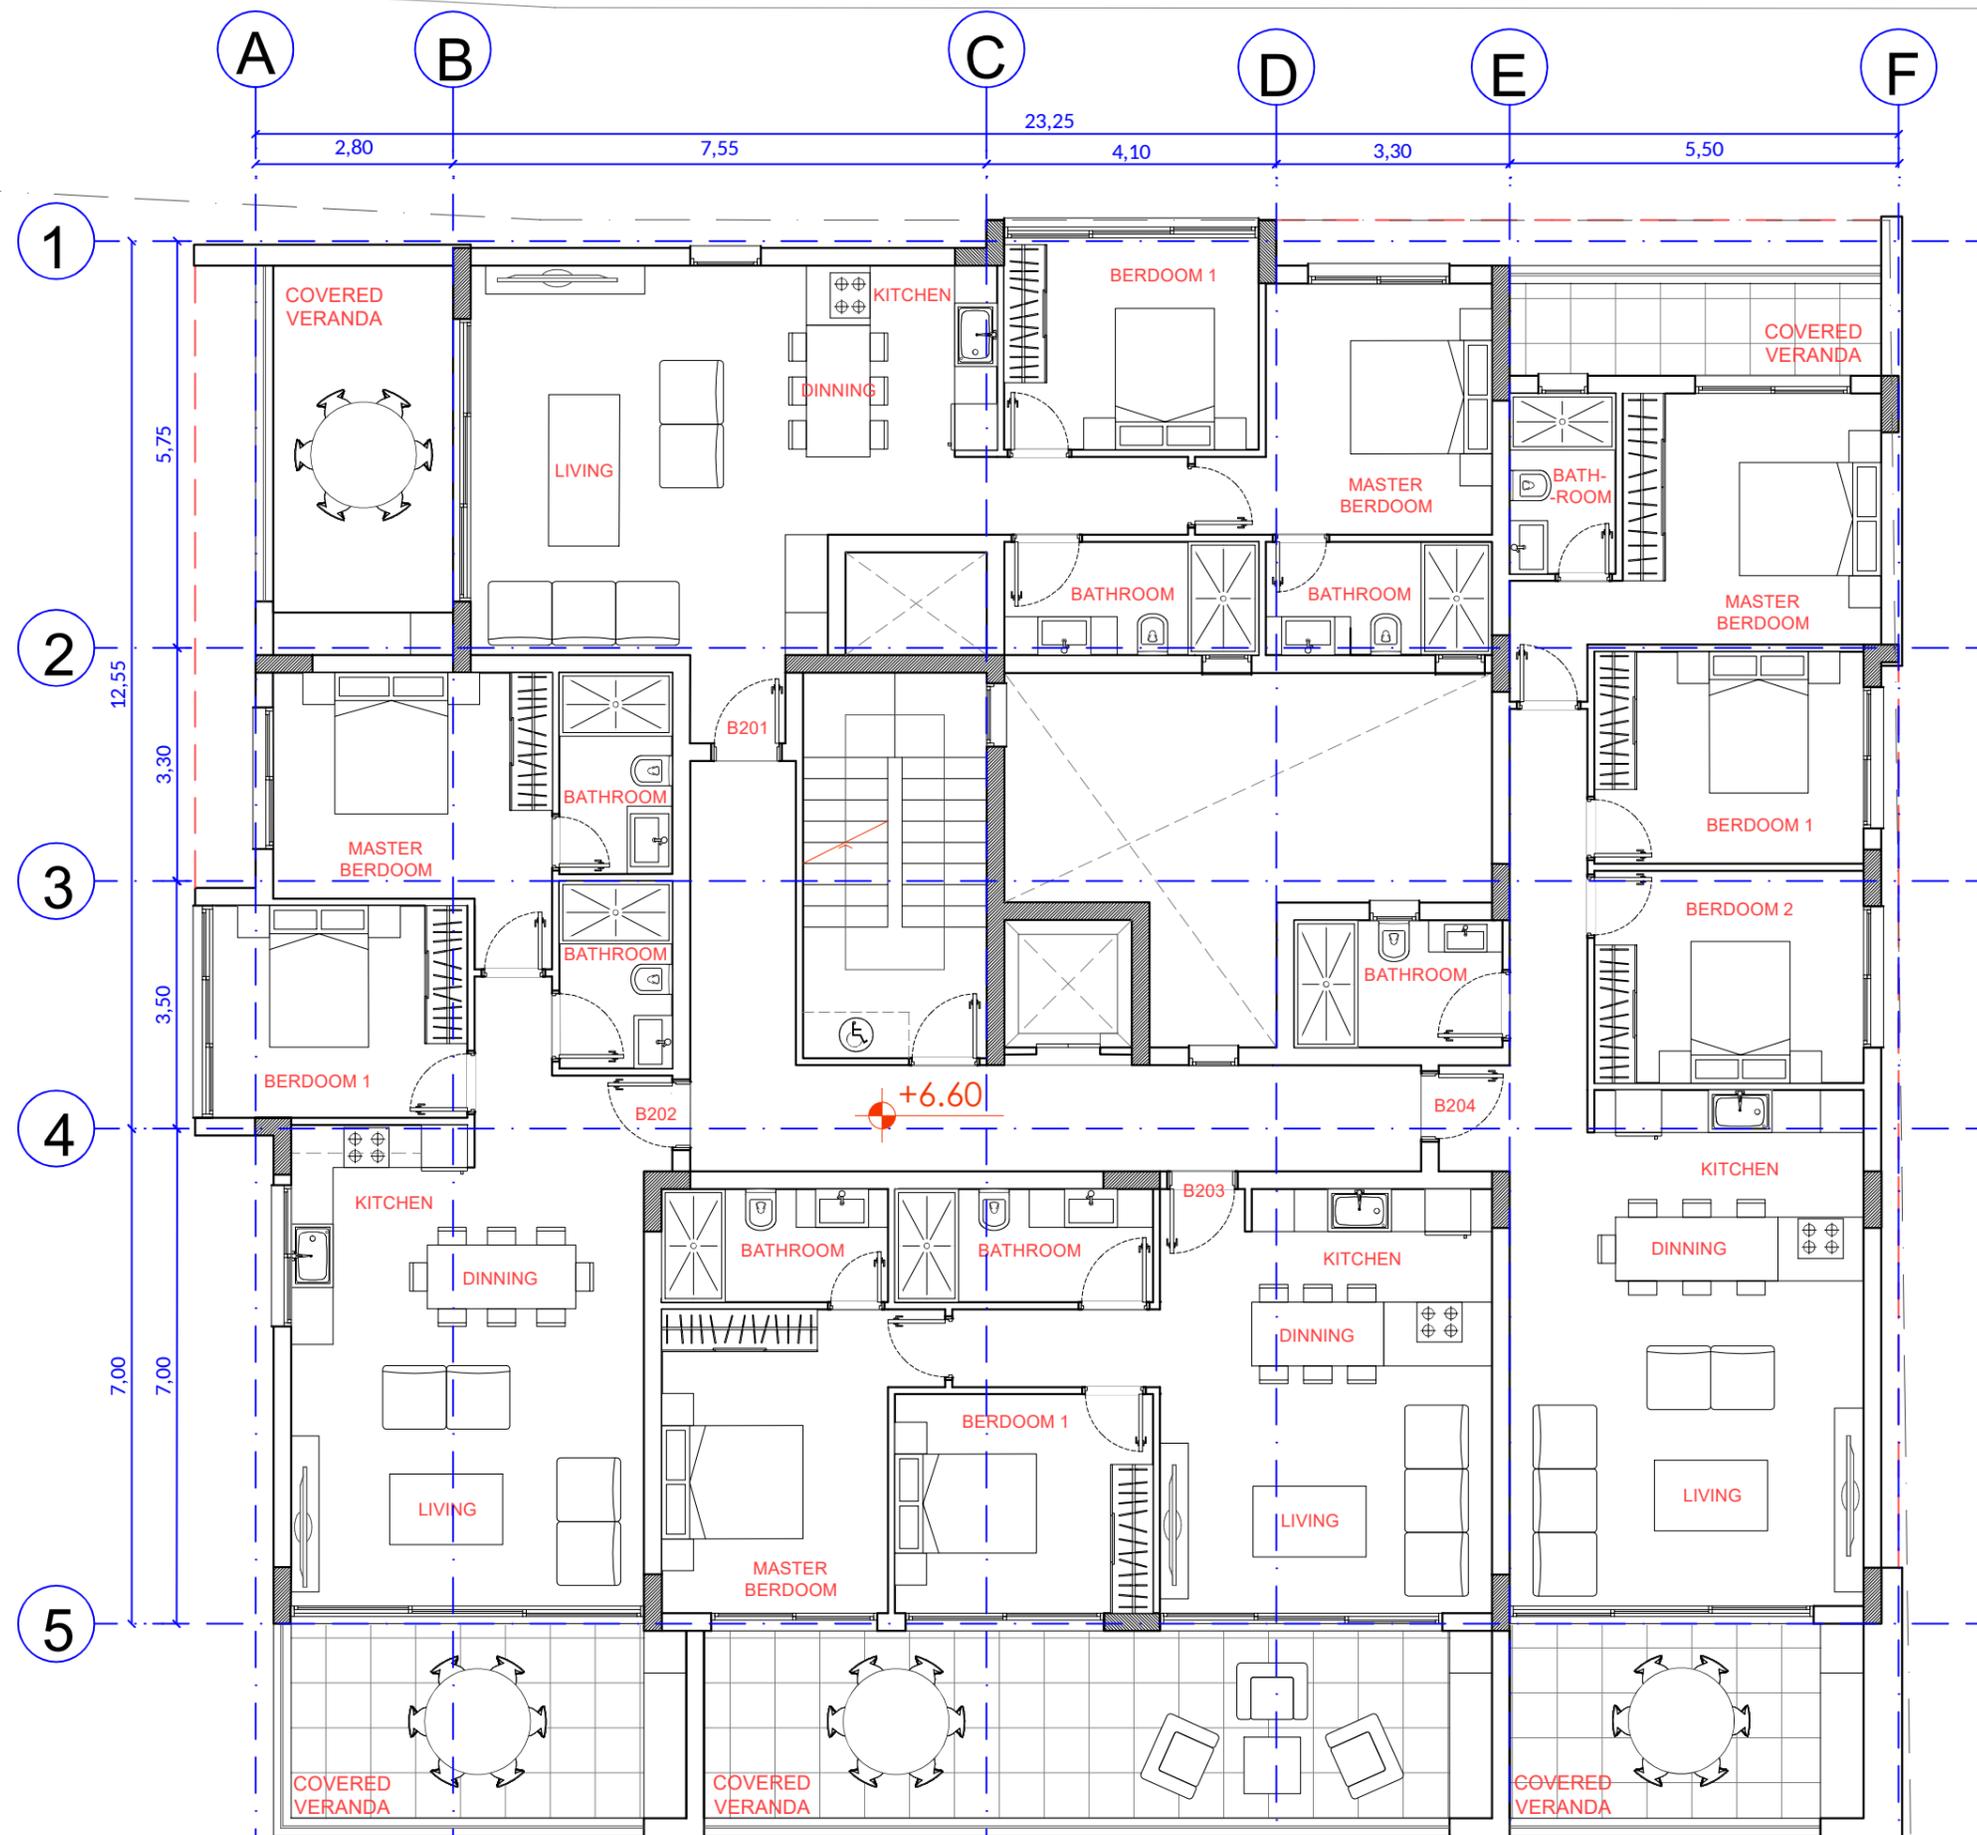



NOTES

±0.00 = +255.20

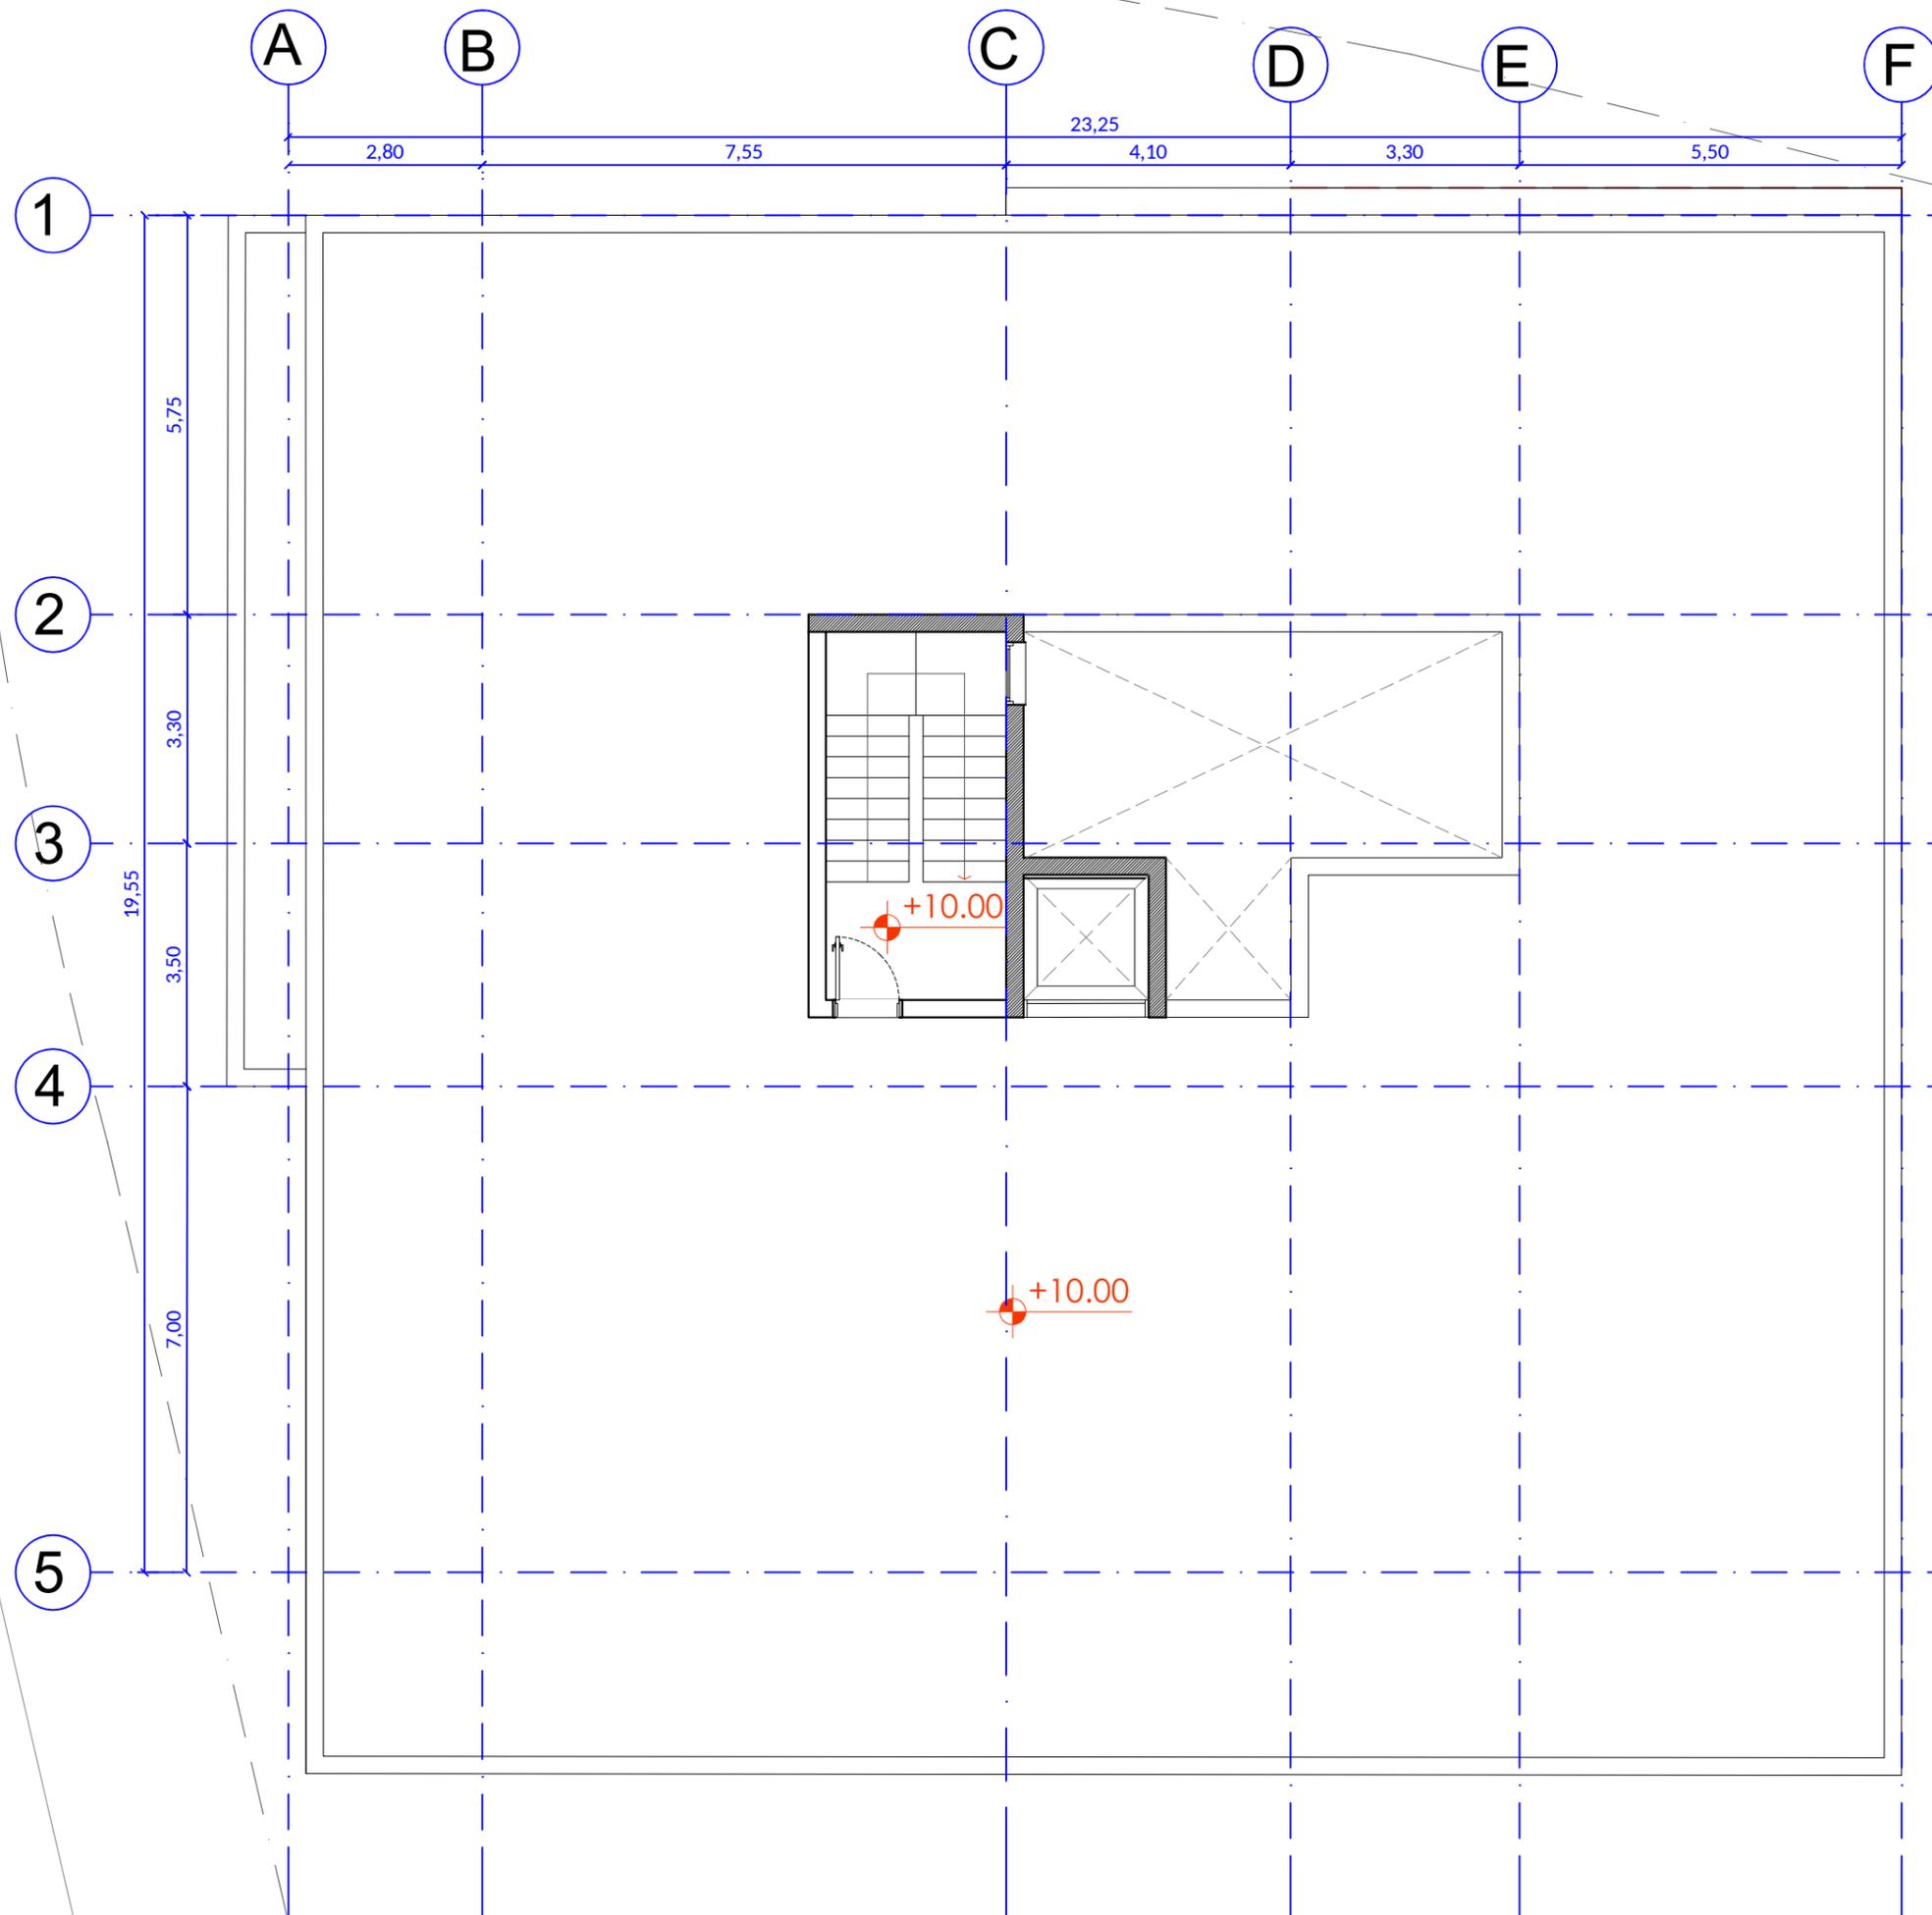

PROJECT	"AMELIA III"	
LOCATION	PAPHOS _ MESOGI_TEM: 287	
BLOCK B - ROOF PLAN		D04
SCALE:	1 - 100	
DATE:	03/2024	

DESIGN:  
 GEORGE KALAITZIDES  
 Architect - Urban Planner



NOTES

±0.00 = +255.20


PROJECT	"AMELIA III"	
LOCATION	PAPHOS _ MESOGI_TEM: 287	
DRAFT 3D IMAGES		P01
SCALE: 1 - 100		
DATE:		03/2024

DESIGN:  
 GEORGE KALAITZIDES  
 Architect - Urban Planner



NOTES

±0.00 = +255.20

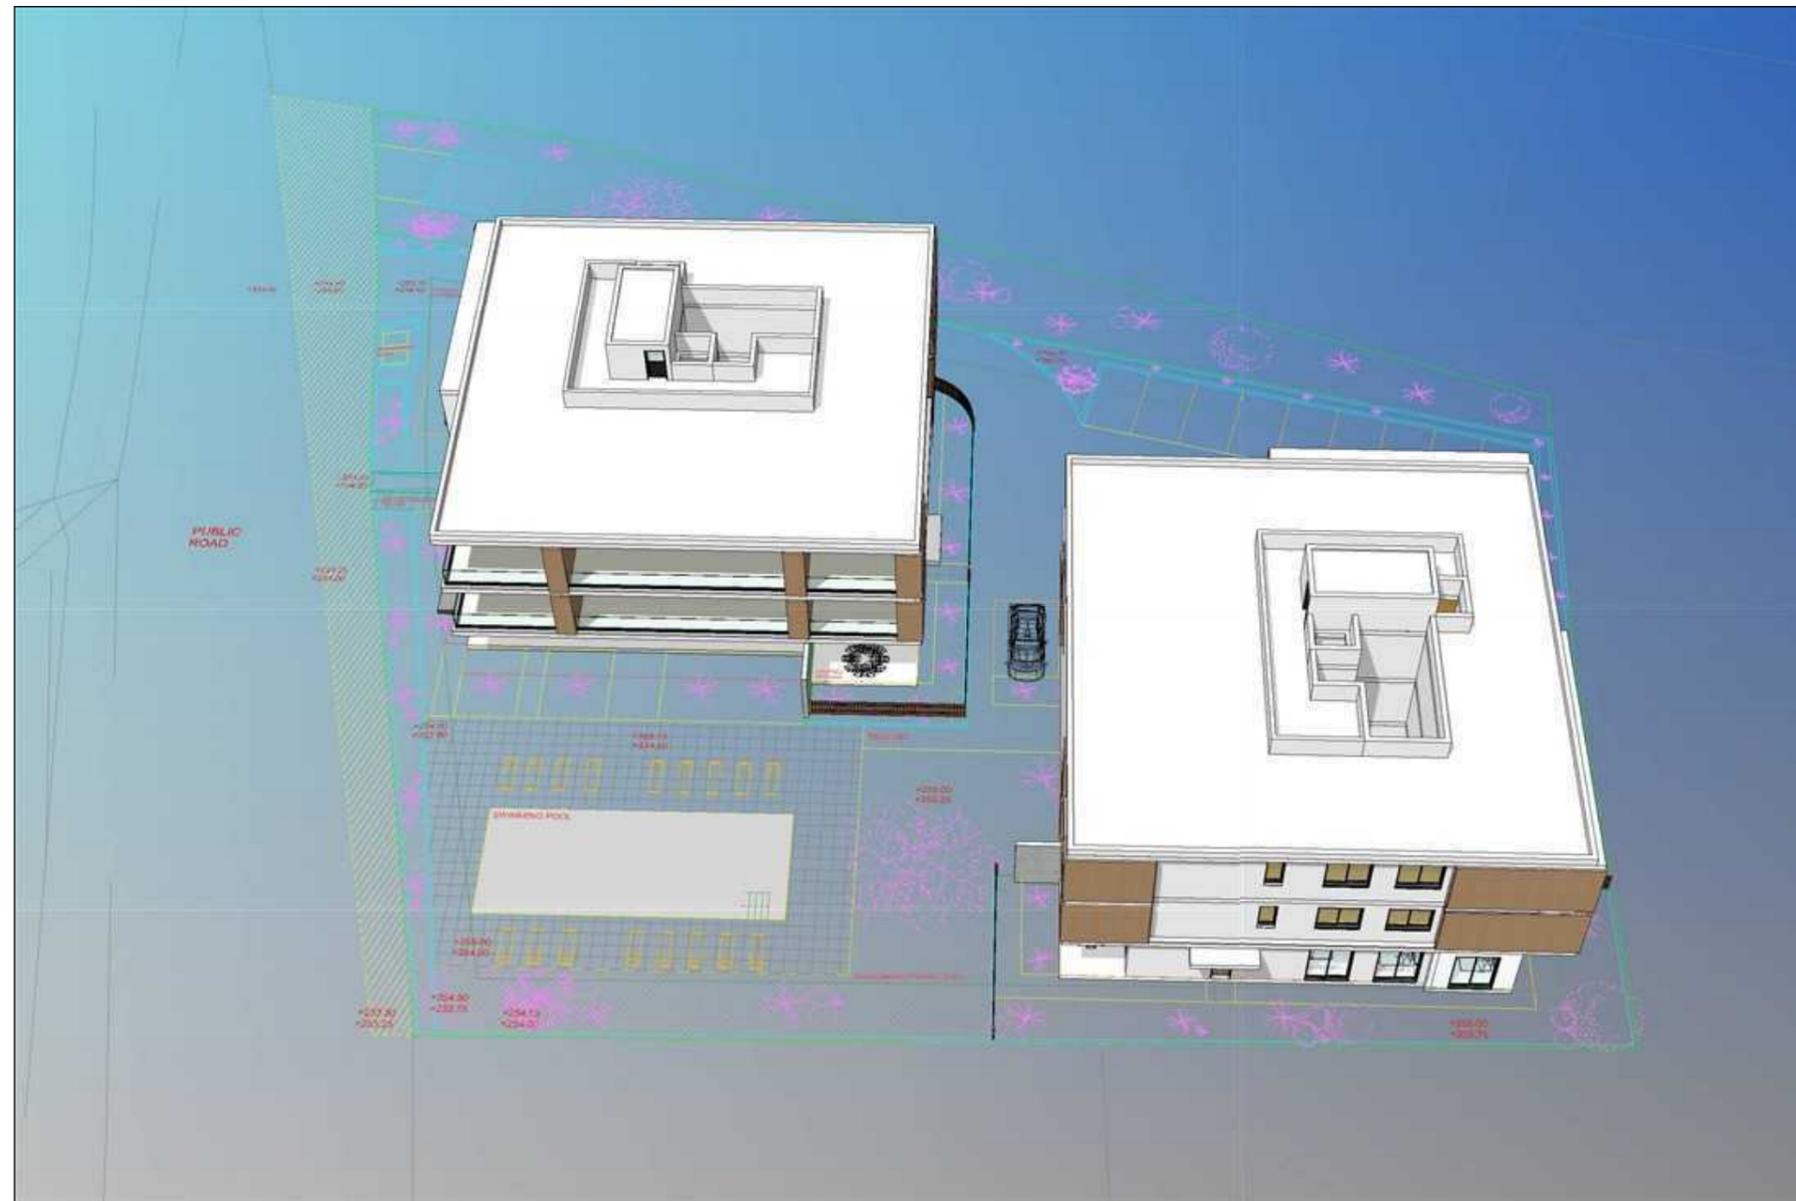

PROJECT	"AMELIA III"	
LOCATION	PAPHOS _ MESOGI_TEM: 287	
DRAFT 3D IMAGES		P01
SCALE:	1 - 100	
DATE:	03/2024	
DESIGN:	GEORGE KALAITZIDES Architect - Urban Planner	